


ŘEZ : 1:50





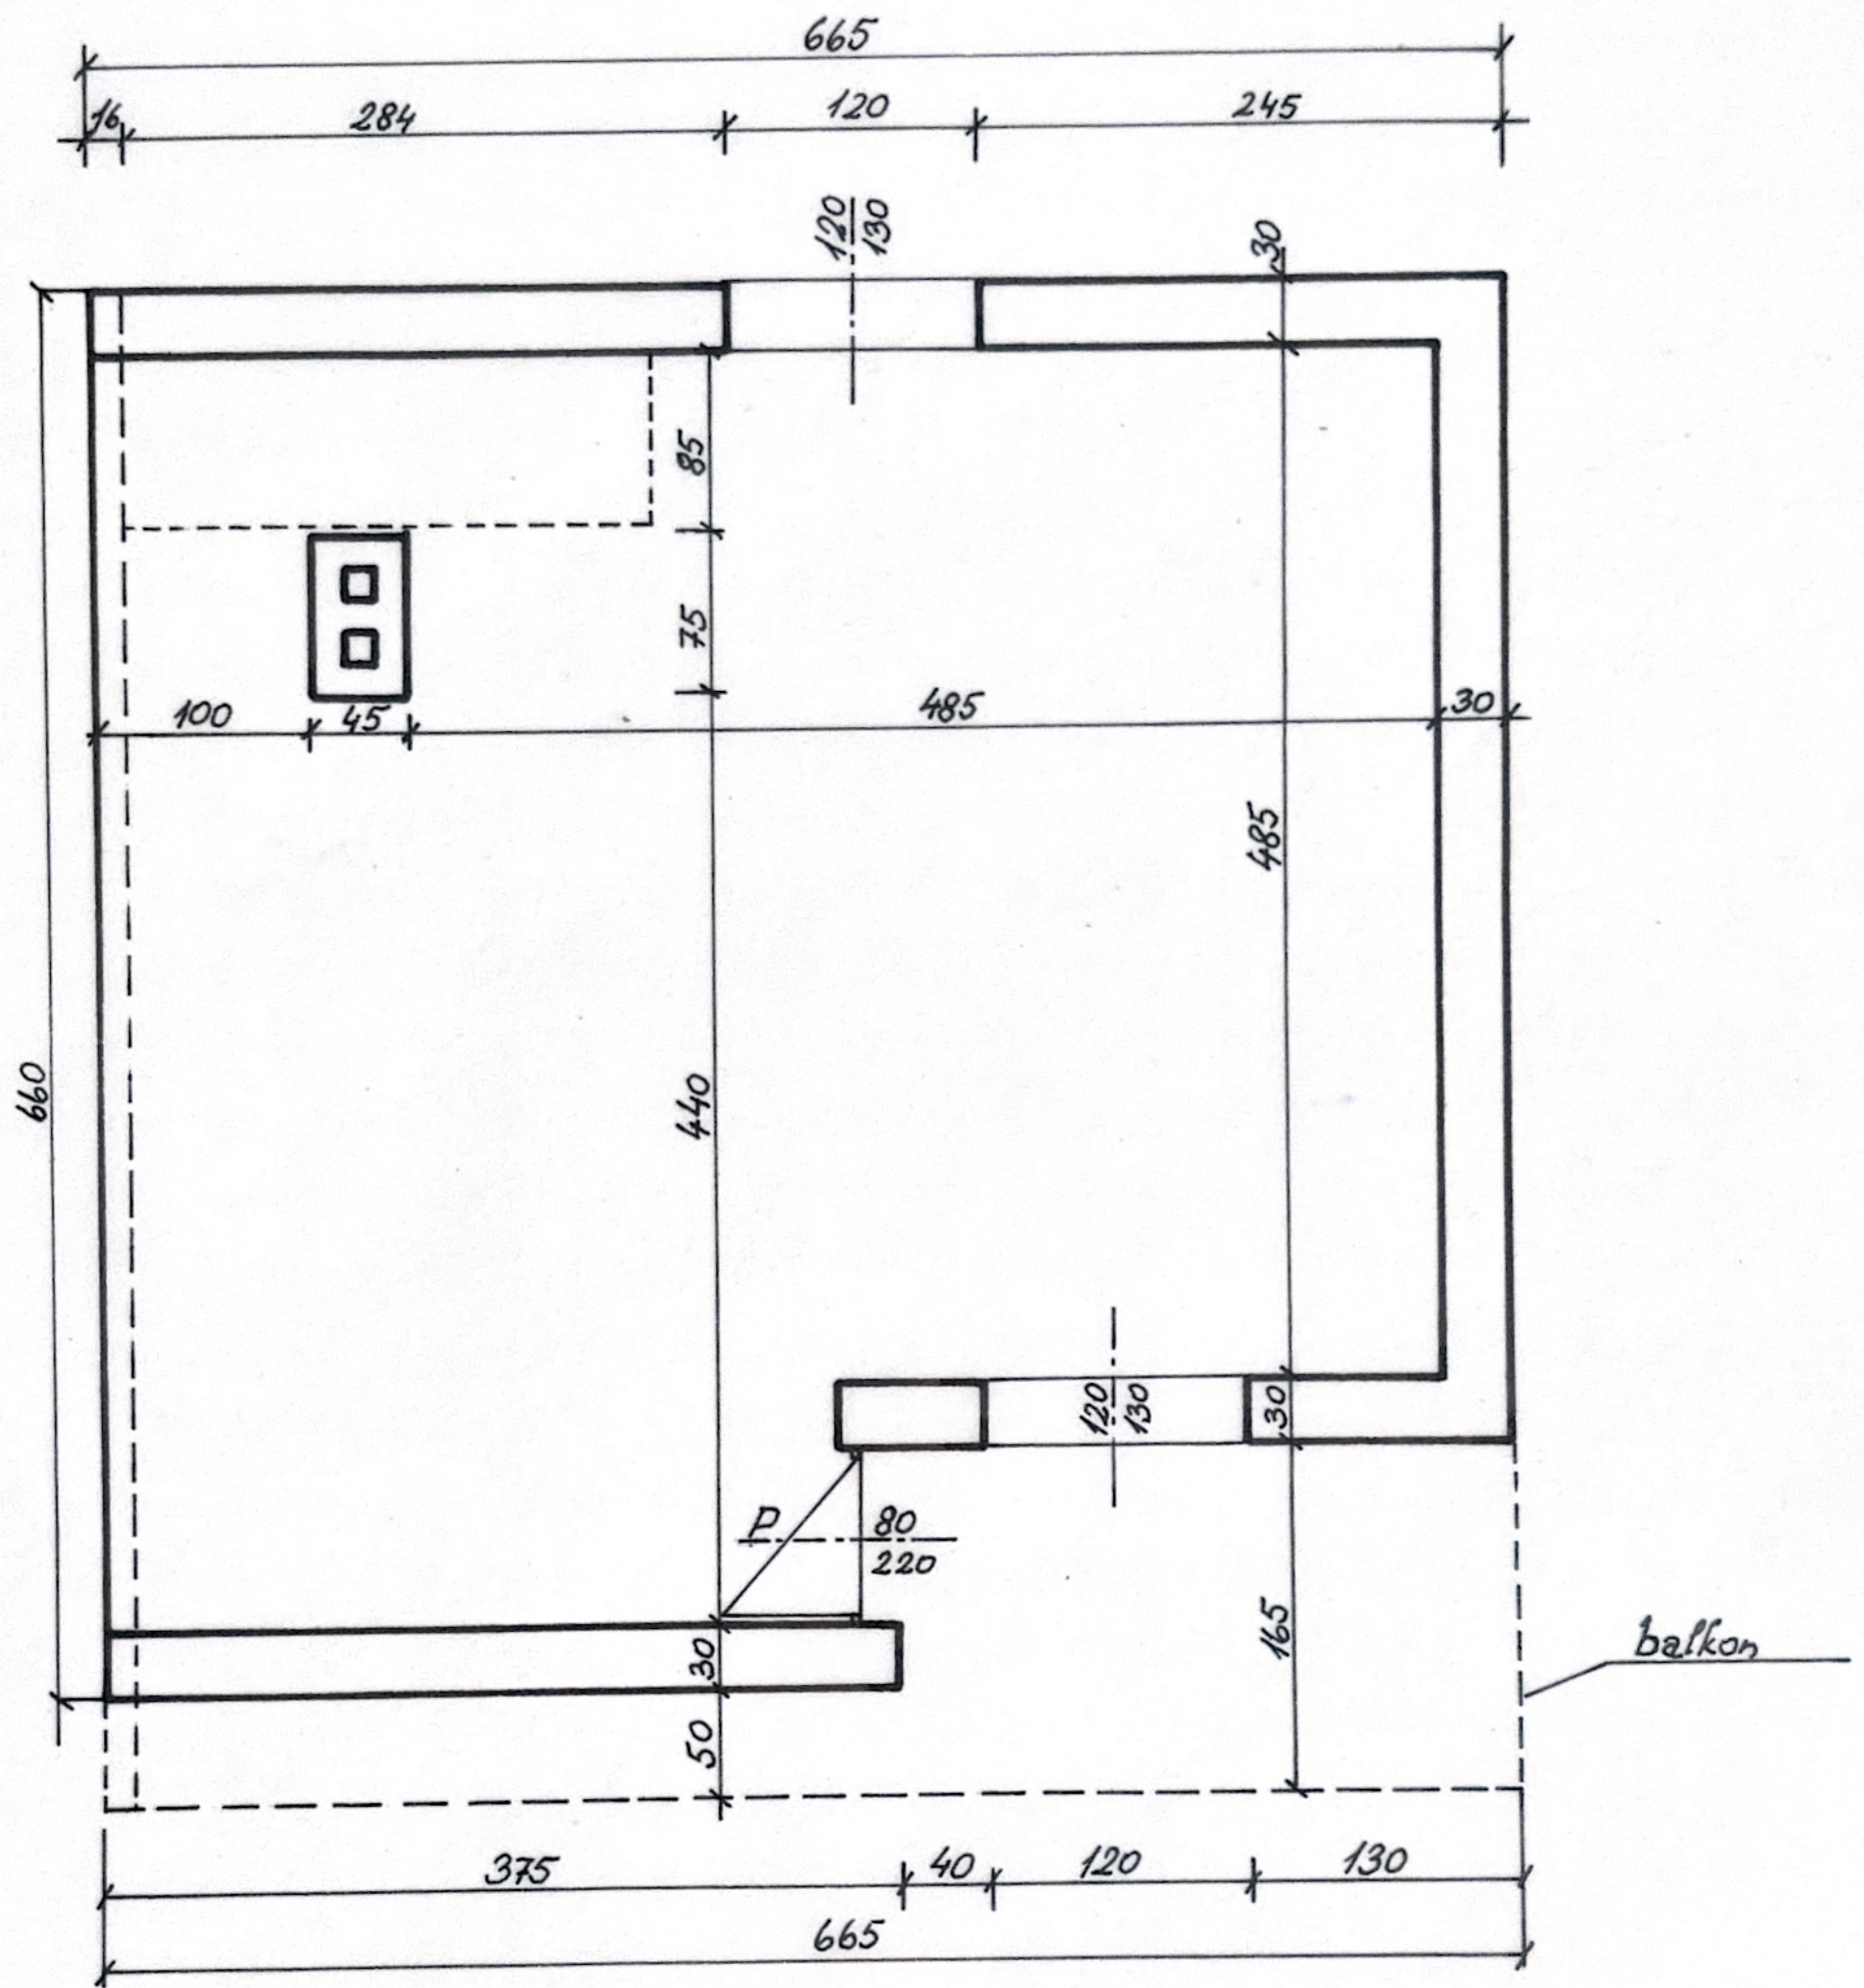

PODKROVÍ 1:50